
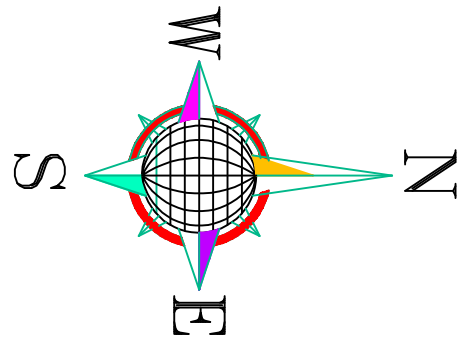


Layout Plan Of Residential Scheme " Shree Shyam Vatika -I"


Kh. No. 837/2, 841/1, 840/1, 838/1, Vill- Harsuliya, Teh- Phagi, Dist Jaipur

PRODUCED BY AN AUTODESK EDUCATIONAL PRODUCT

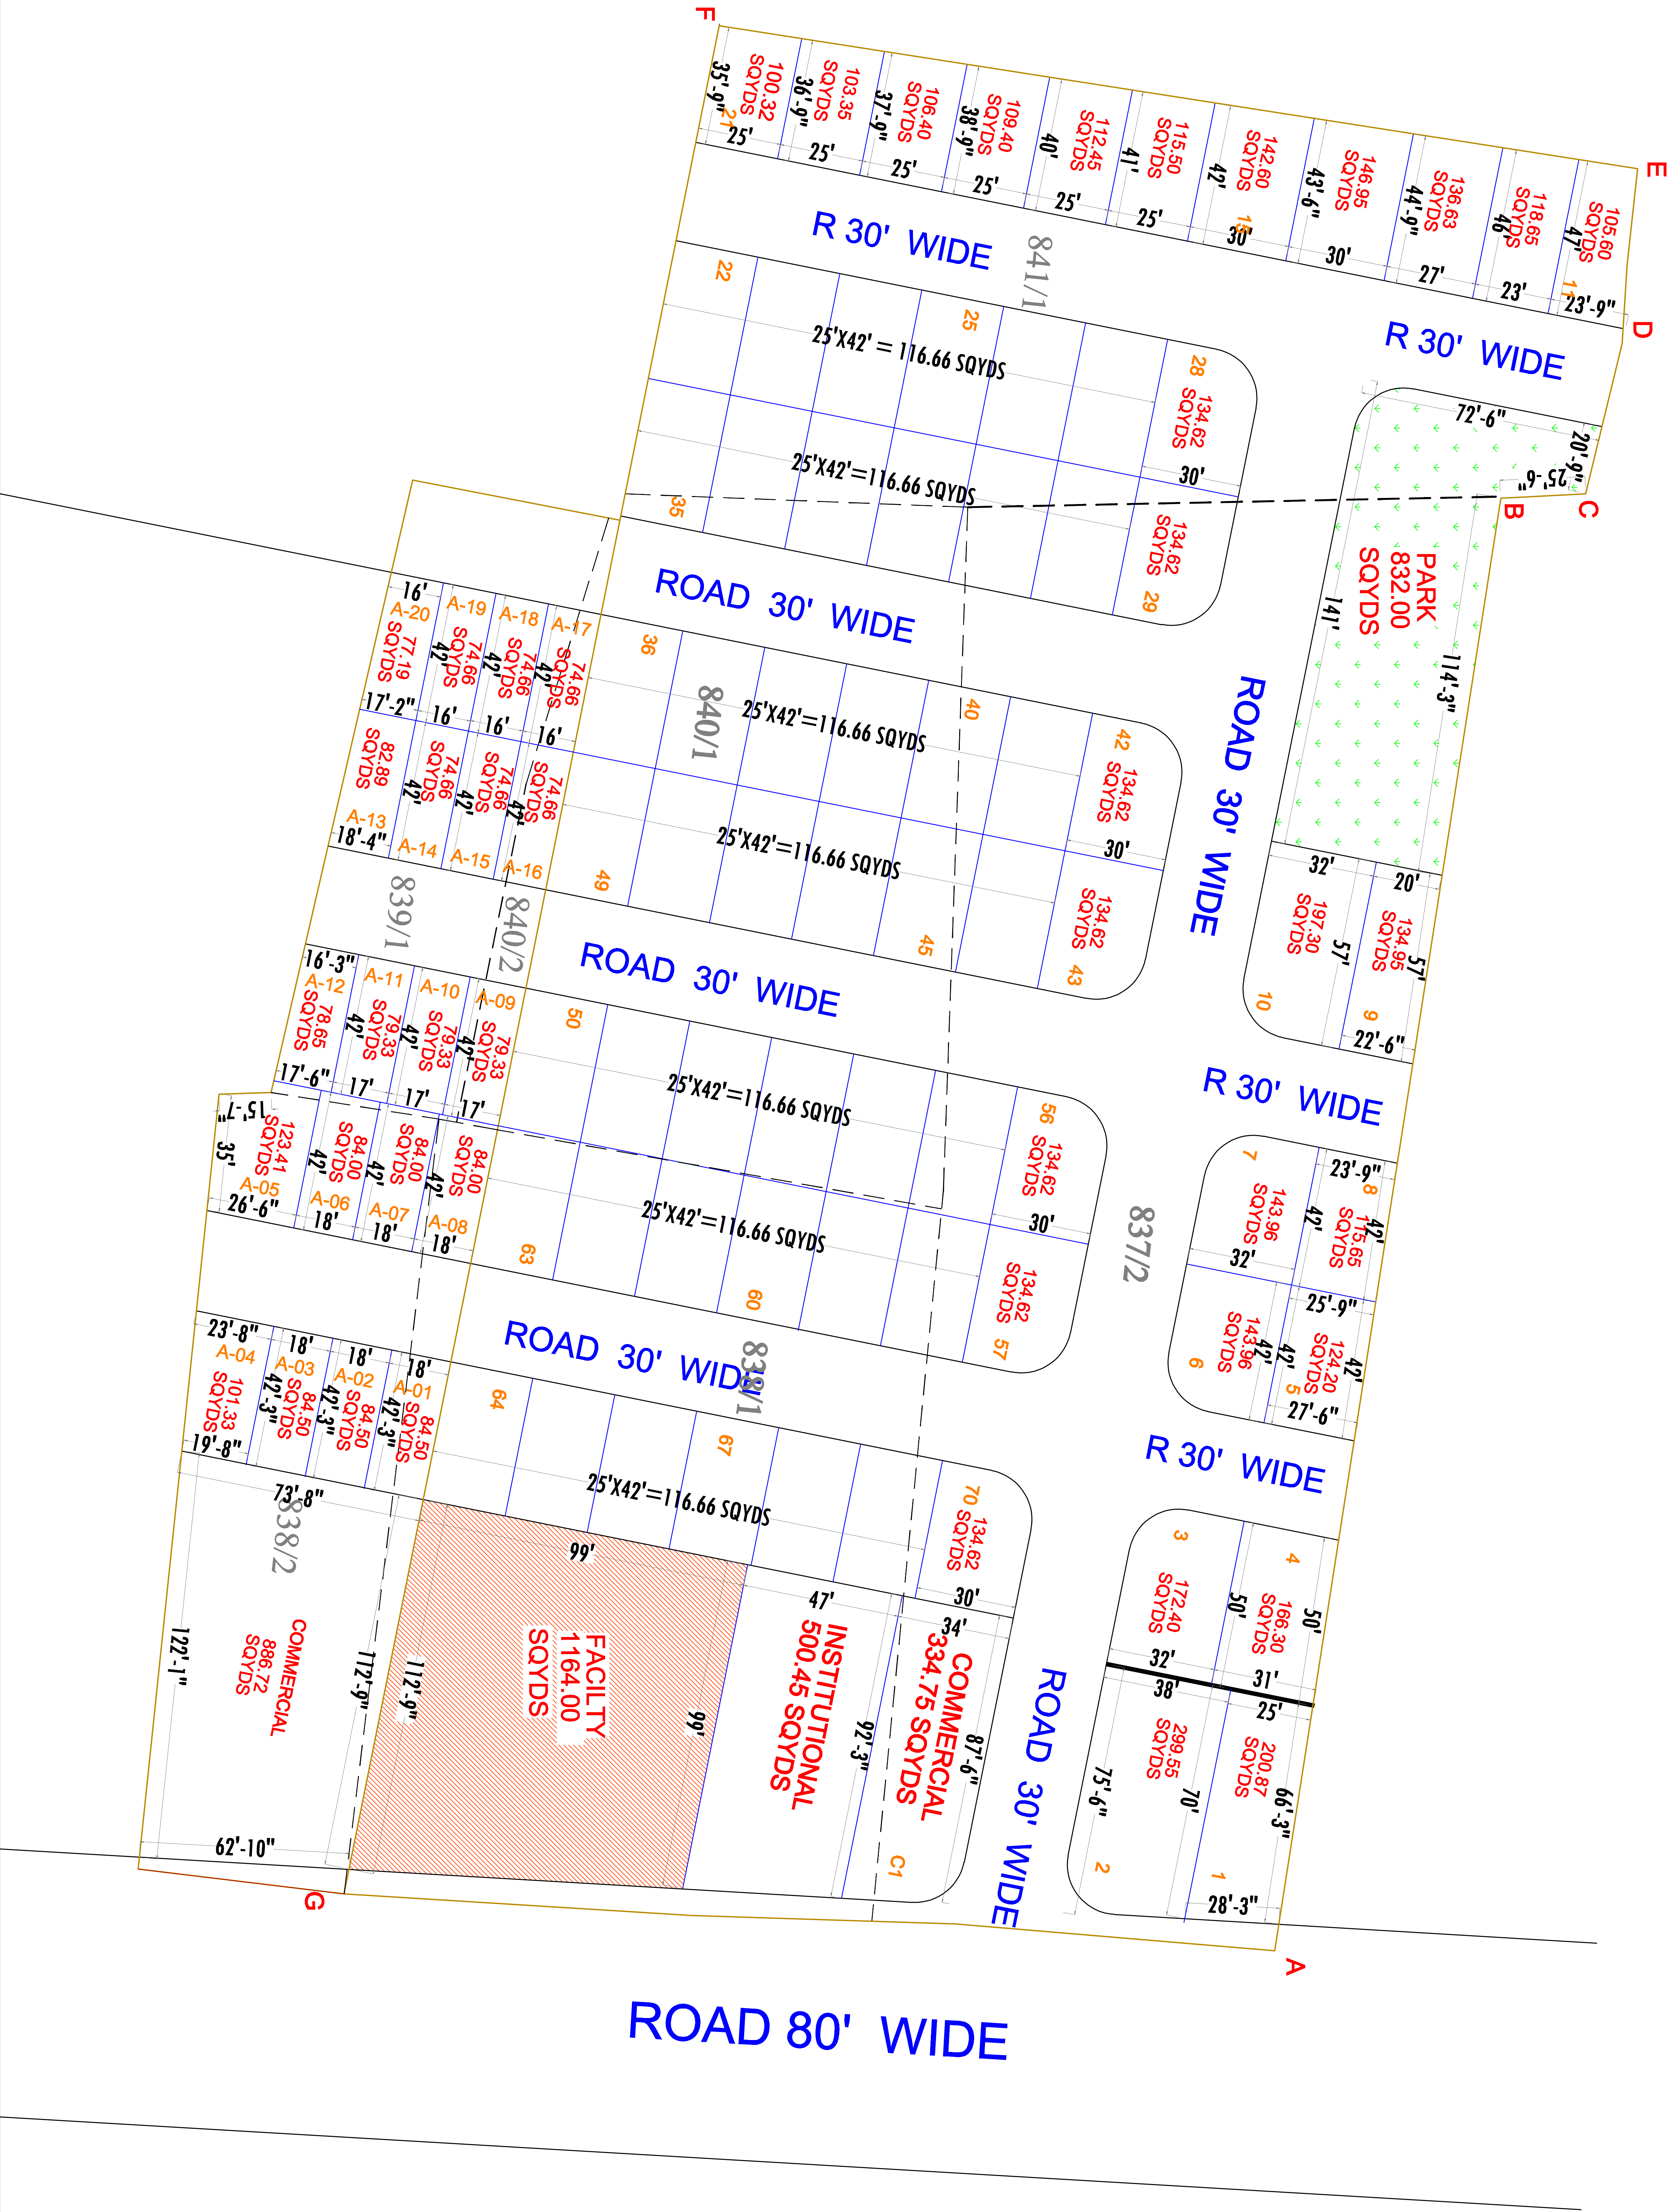

Scale 1 : 50

KEY PLAN

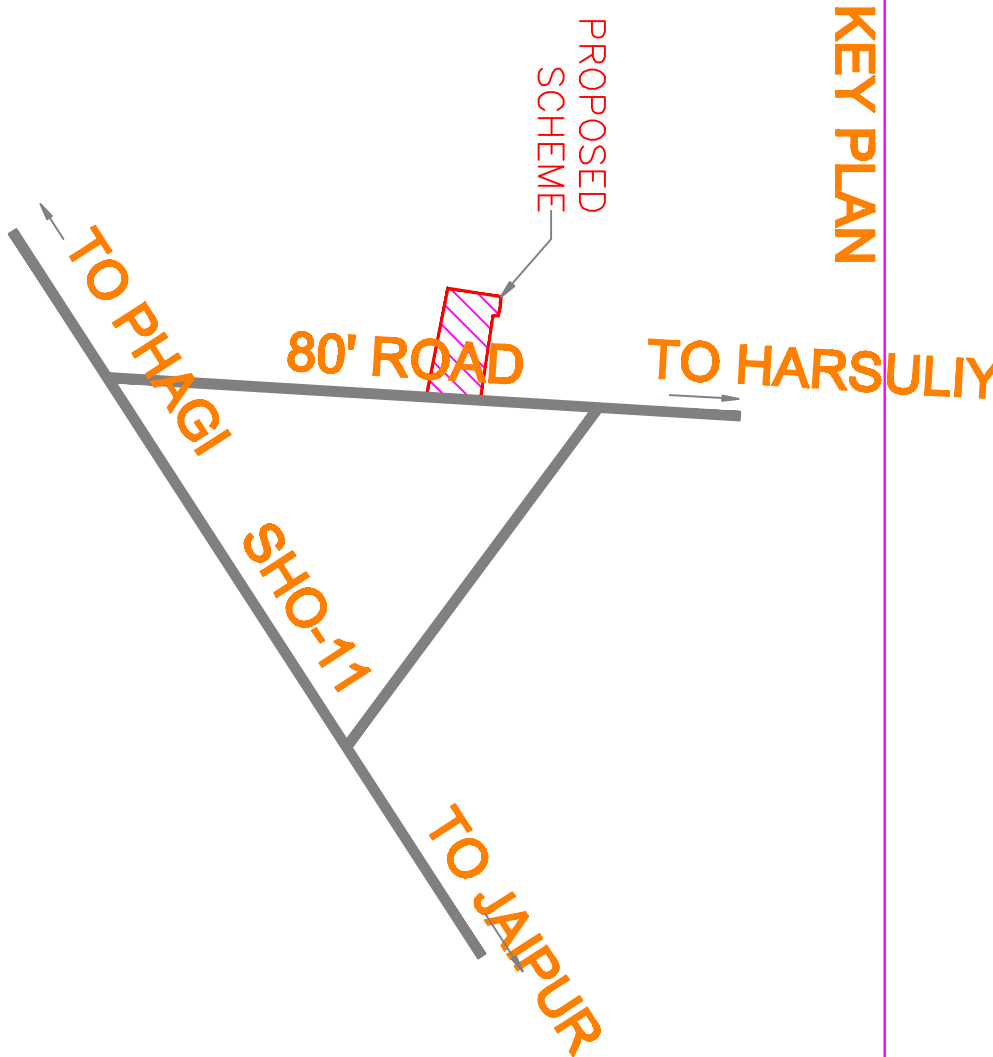

AREA ANALYSIS:-

S.NO.	LAND USE	AREA	%
1.	RESIDENTIAL PLOT	889.8 SQYDS	53.13 %
2.	COMMERCIAL PLOT	334.75 SQYDS	20.1 %
3.	INSTITUTIONAL PLOT	500.45 SQYDS	30.1 %
4.	PARK	116.00 SQYDS	7.00 %
5.	ROAD	496.47 SQYDS	29.85 %
6.	NET SCHEME AREA	1667.50 SQYDS	100.00 %

NAME OF SOCIETY : NIJI KHATEDAR

NAME OF SCHEME : SHREE SHYAM VATIKA-I

S.NO.	LAND USE	AREA	%
1.	RESIDENTIAL PLOT	889.8 SQYDS	53.13 %
2.	COMMERCIAL PLOT	334.75 SQYDS	20.1 %
3.	INSTITUTIONAL PLOT	500.45 SQYDS	30.1 %
4.	PARK	116.00 SQYDS	7.00 %
5.	ROAD	496.47 SQYDS	29.85 %
6.	NET SCHEME AREA	1667.50 SQYDS	100.00 %

PRODUCED BY AN AUTODESK EDUCATIONAL PRODUCT

PRODUCED BY AN AUTODESK EDUCATIONAL PRODUCT